


# GENERAL ARRANGEMENT PLAN



## LAWRESS HALL

Riseholme Park, LINCOLN, LN2


### First Floor

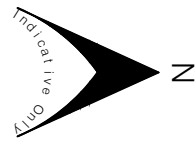

RISEHOLME PARK

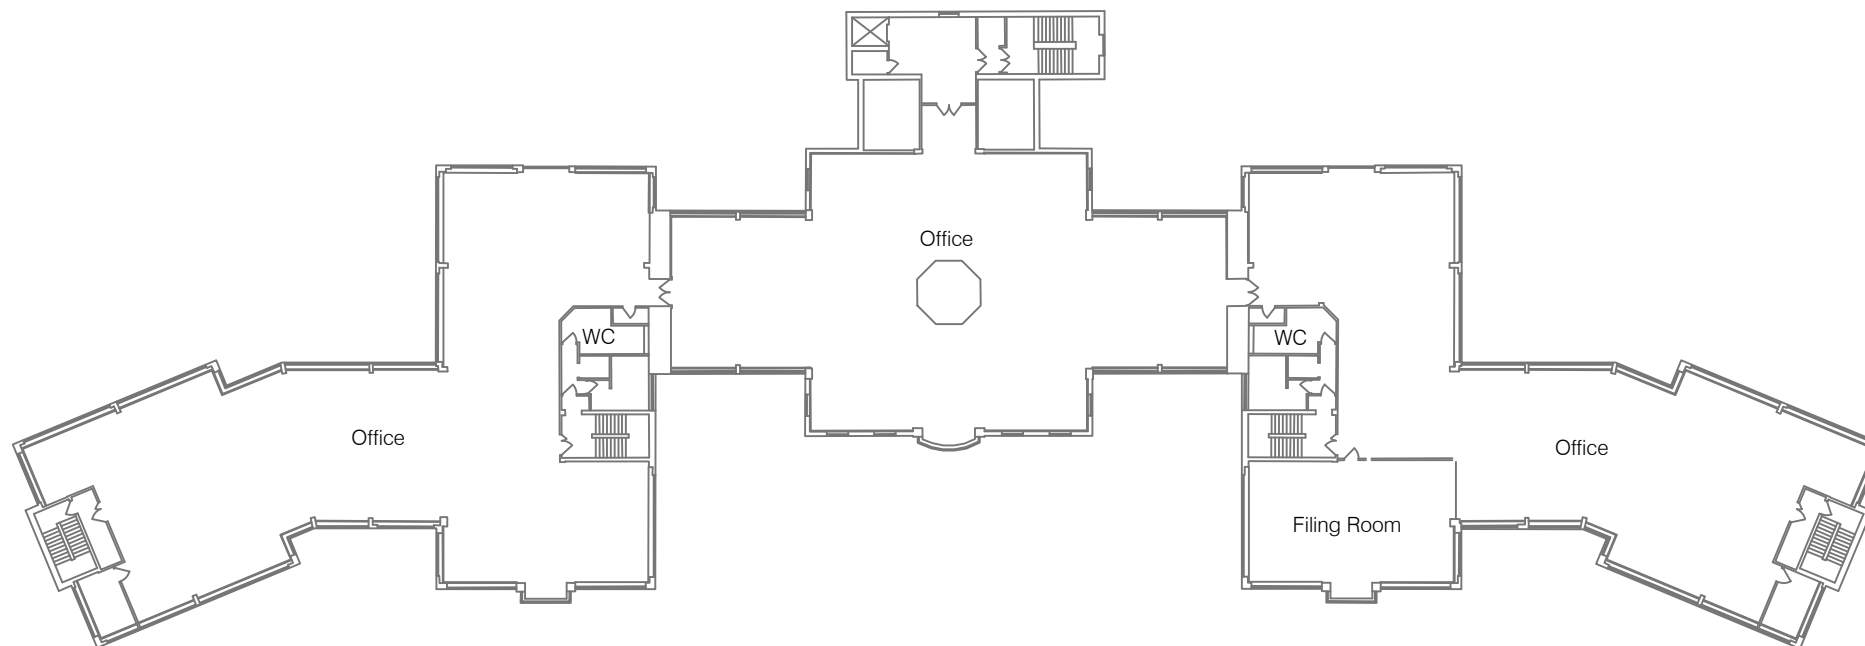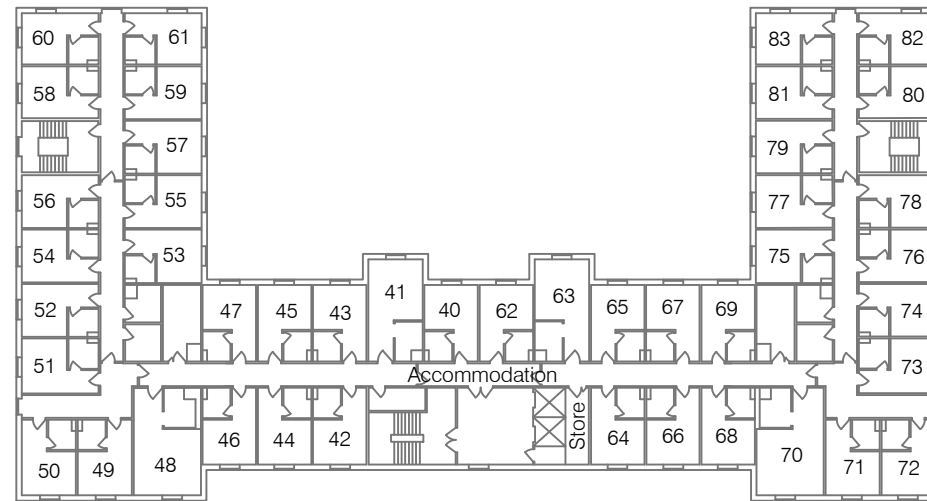

LAKE

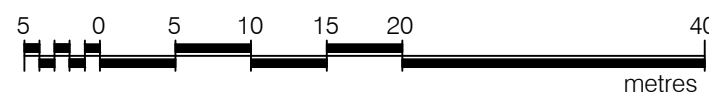

Revisions:  
A - Original Issue (October 2019)

Notes:  
Care should be taken when drawings are printed to avoid image distortion.

**Dwg No.** 43603-GA1

Issue A October 2019

Presentation Scale 1:500 @ A3

**Plowman Craven**

Regulated by RICS



T +44(0)1582 765566 W www.plowmancraven.co.uk