


GENERAL ARRANGEMENT PLAN



LAWRESS HALL

Riseholme Park, LINCOLN, LN2

Lower Ground Floor

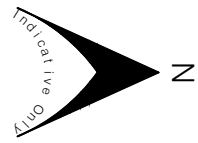

RISEHOLME PARK

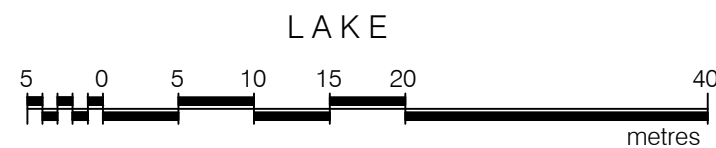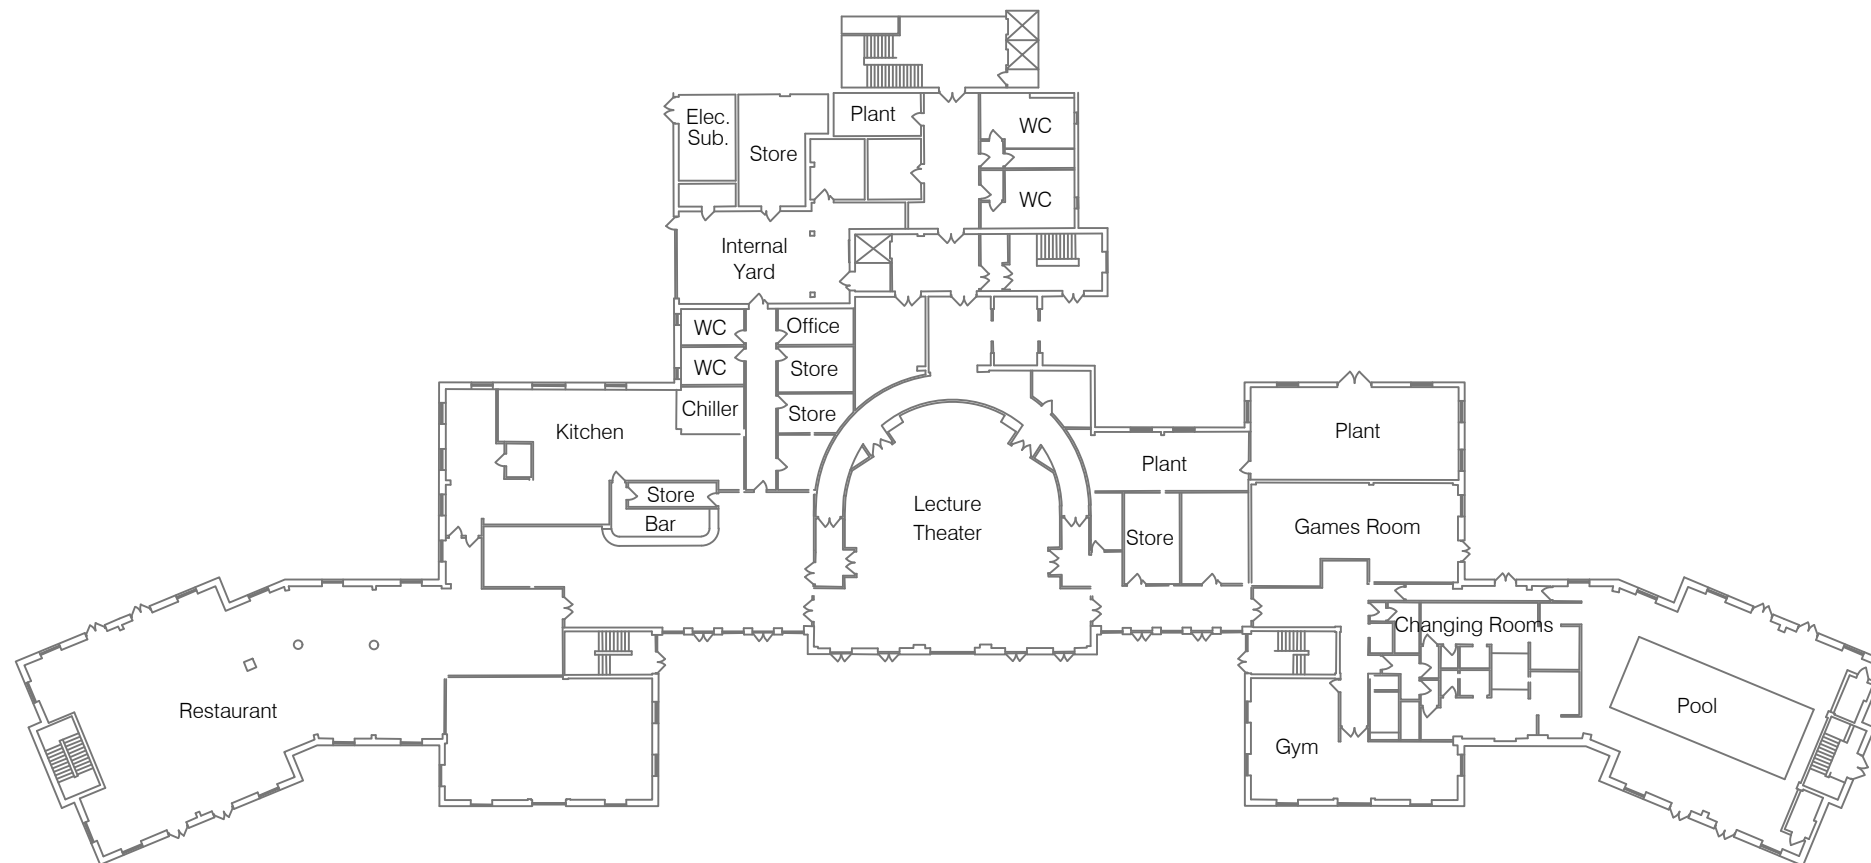

Revisions:
A - Original Issue (October 2019)

Notes:
Care should be taken when drawings are printed to avoid image distortion.

Dwg No. 43603-GALG

Issue A October 2019

Presentation Scale 1:500 @ A3

Plowman Craven

Regulated by RICS



T +44(0)1582 765566 W www.plowmancraven.co.uk